


EXISTING FEATURES

- BF Bus Flag
- BO Bus Stop/Shelter
- BS British Telecom
- BT British Telecom
- ET Electricity Supply
- IC Gas Valve
- IC Gas Valve
- IC Inspection Cover
- IC Lamp Column
- IC Litter Bin
- IC Manhole Cover
- MP Mile Post
- PO Post
- RS Road Sign
- SV Stop Valve
- TP Telegraph Pole
- TV Cable TV IC/box/point
- TV Water Valve
- TV Water Valve
- TV Gate
- DK Dropped Kerb
- IB Illuminated Bollard and Island
- IB Existing VA Sign

LEGEND

- 65mm high, 20m x 1.6m Redweld Traffic speed cushion
- New Sign and Post
- New Sign Mounted on Lamp Column
- 400mm x 400mm Red Coloured Tactile Paving
- Balisha Beacon
- Bluff Coloured High Friction Surfacing

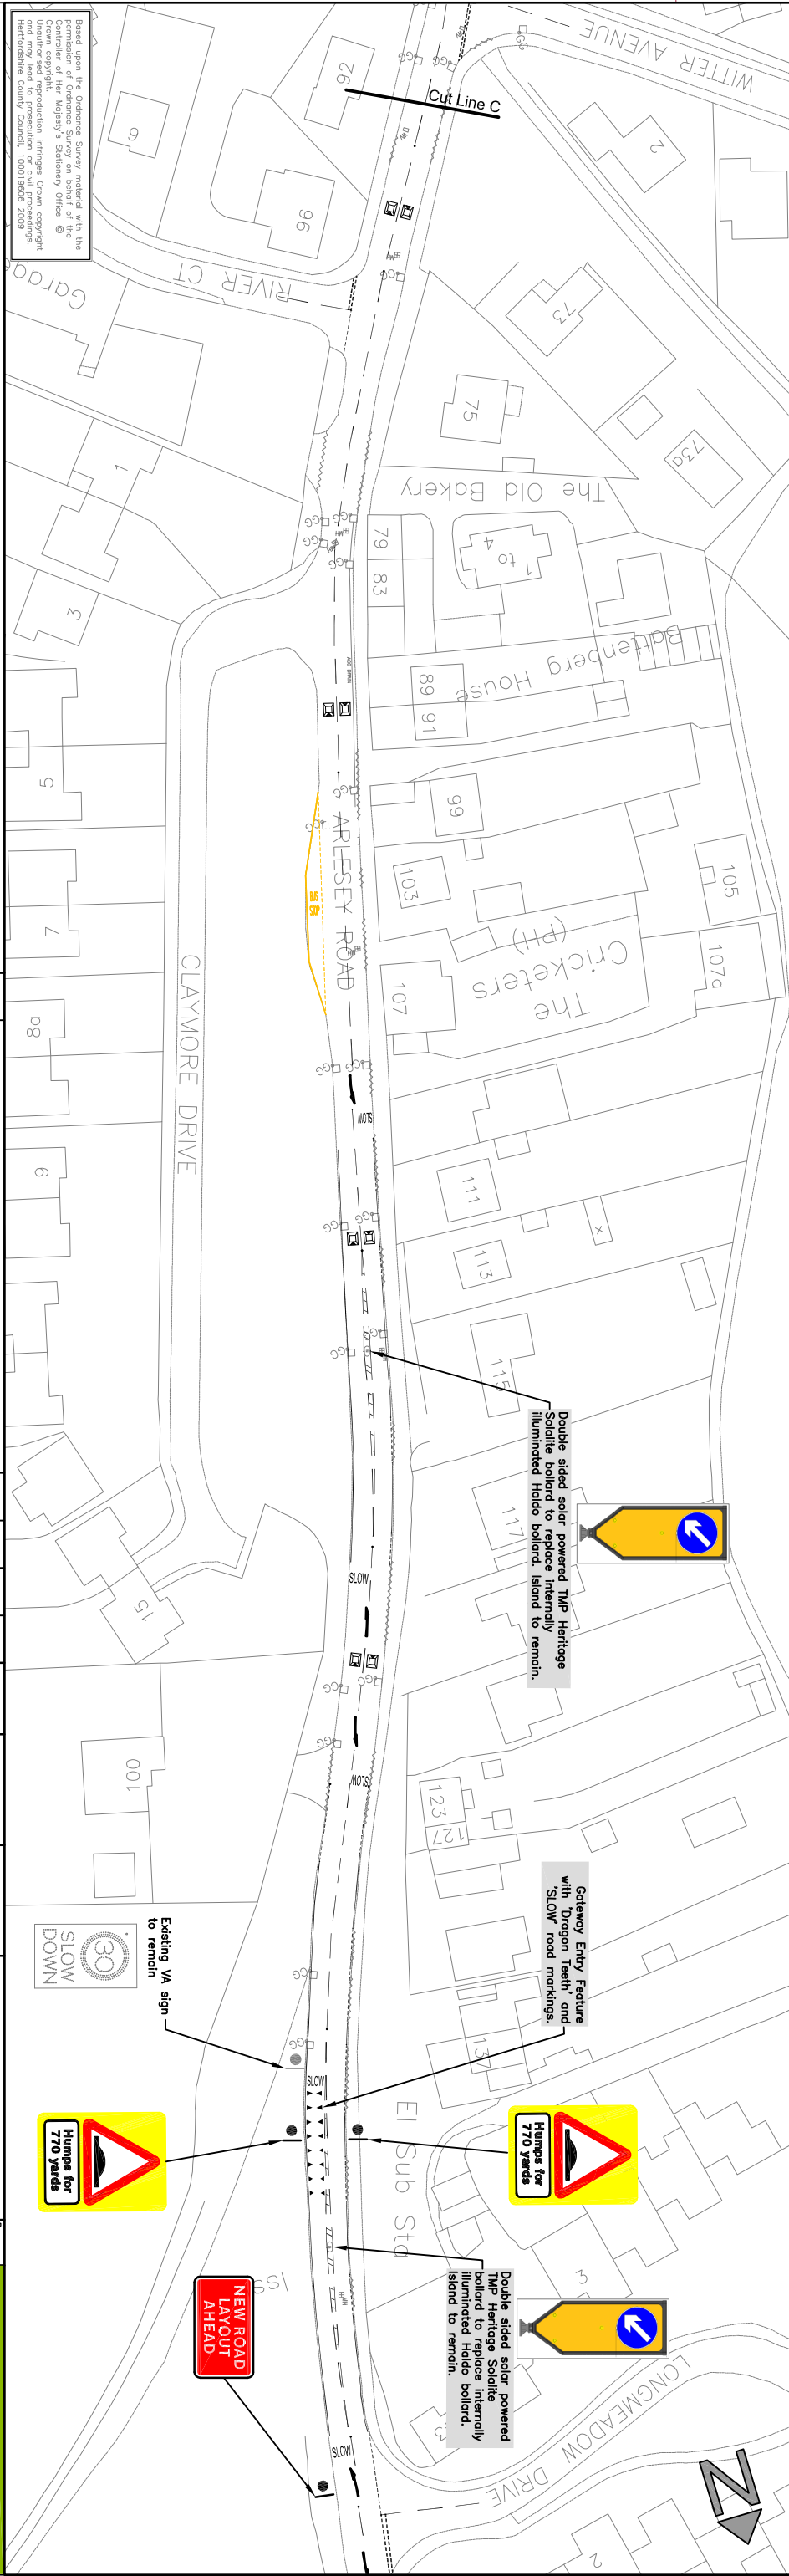

Based upon the Ordnance Survey material with the permission of Her Majesty's Stationery Office. Crown copyright. Ordnance Survey is a registered trademark of Her Majesty's Stationery Office. 

Notes:

- All dimensions are in metres unless otherwise stated.
- Information provided by OS Base data and site measurements.
- All details to be checked on-site by the Engineer.
- All street furniture are indicative only.
- This drawing is to be read in conjunction with General Arrangement drawings M/ITP09035/S3/GA/001, M/ITP09035/S3/GA/002 and M/ITP09035/S3/GA/004.

Rev	Drawn	Checked	Approved	Scale
1	JM	JM	JM	1:500

Project Title	Project No.	Rev
ICKLEFORD PARISH PLAN	1019539	1

Project Title	Project No.	Rev
ARLESEY ROAD GENERAL ARRANGEMENT	1019539	1

Checked	Approved	Drawn
Checked	Approved	JM

Date	Initials	Date	Initials
NOV/09	JM	NOV/09	JM

Hertfordshire Highways


This Drawing is the copyright of Hertfordshire County Council and shall not be reproduced without written permission.